


Groundplan

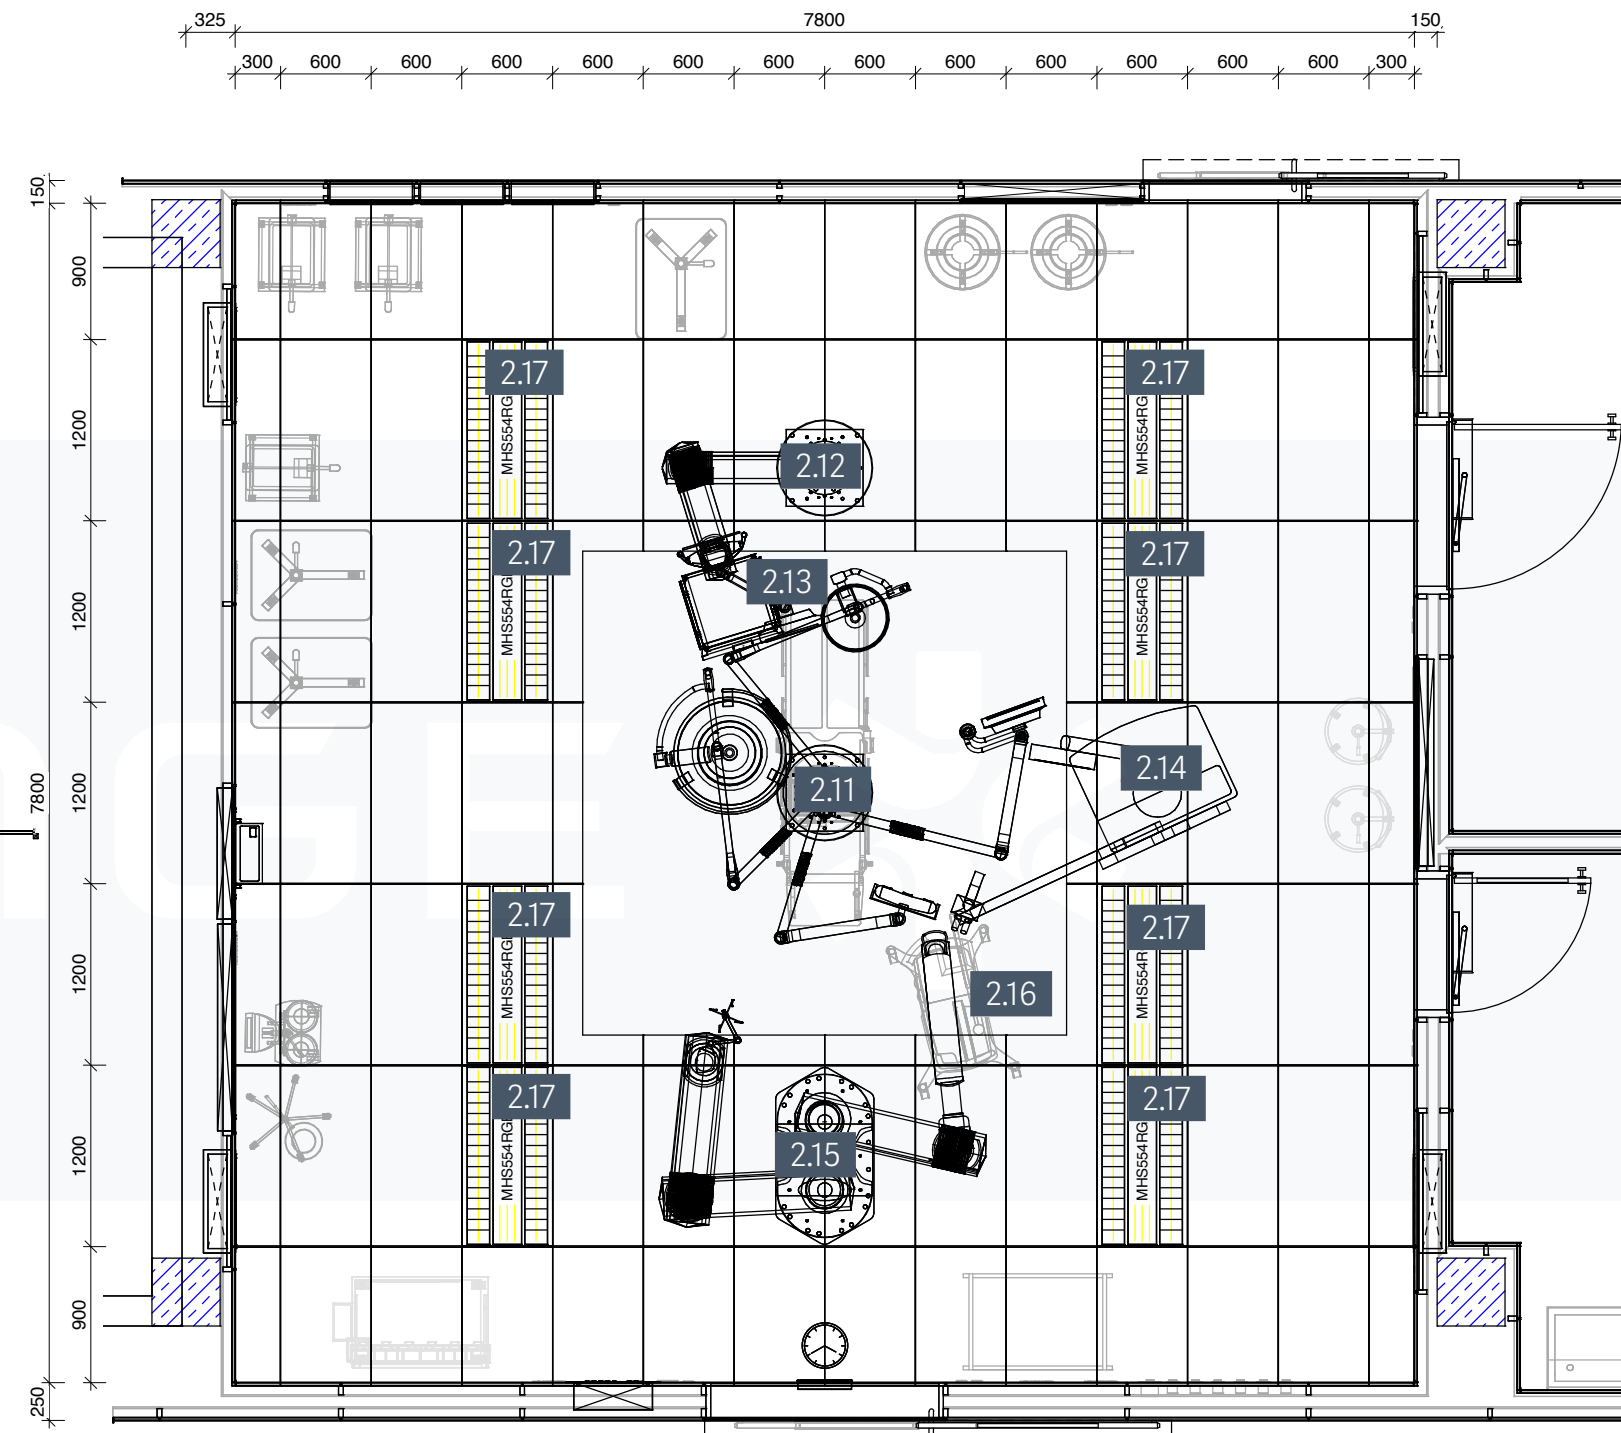


Ceilingplan

All plans as well as indications of dimensions in texts, graphics, charts, images or other data are only examples. Architects and planners must perform their own calculations for each project. Getinge assumes no responsibility for losses, injuries or damages that arise due to non-observance of the notices above.

Item		Date	Name
Floor		Draw.	
Area		Check.	
Room	1.1.5 Neurosurgery		
Room No.		Scale:	1:50

Project: **1.1.5 Neurosurgery**  
**Getinge Hospital Solutions Planning Platform**

Business Unit    Project-Nr.    A/F    Plan-Nr.    Revision

**GETINGE**  **Getinge Hospital Solutions GmbH**  
76437 Rastatt, Germany  
phone: +49 7222/932-0