



Groundplan

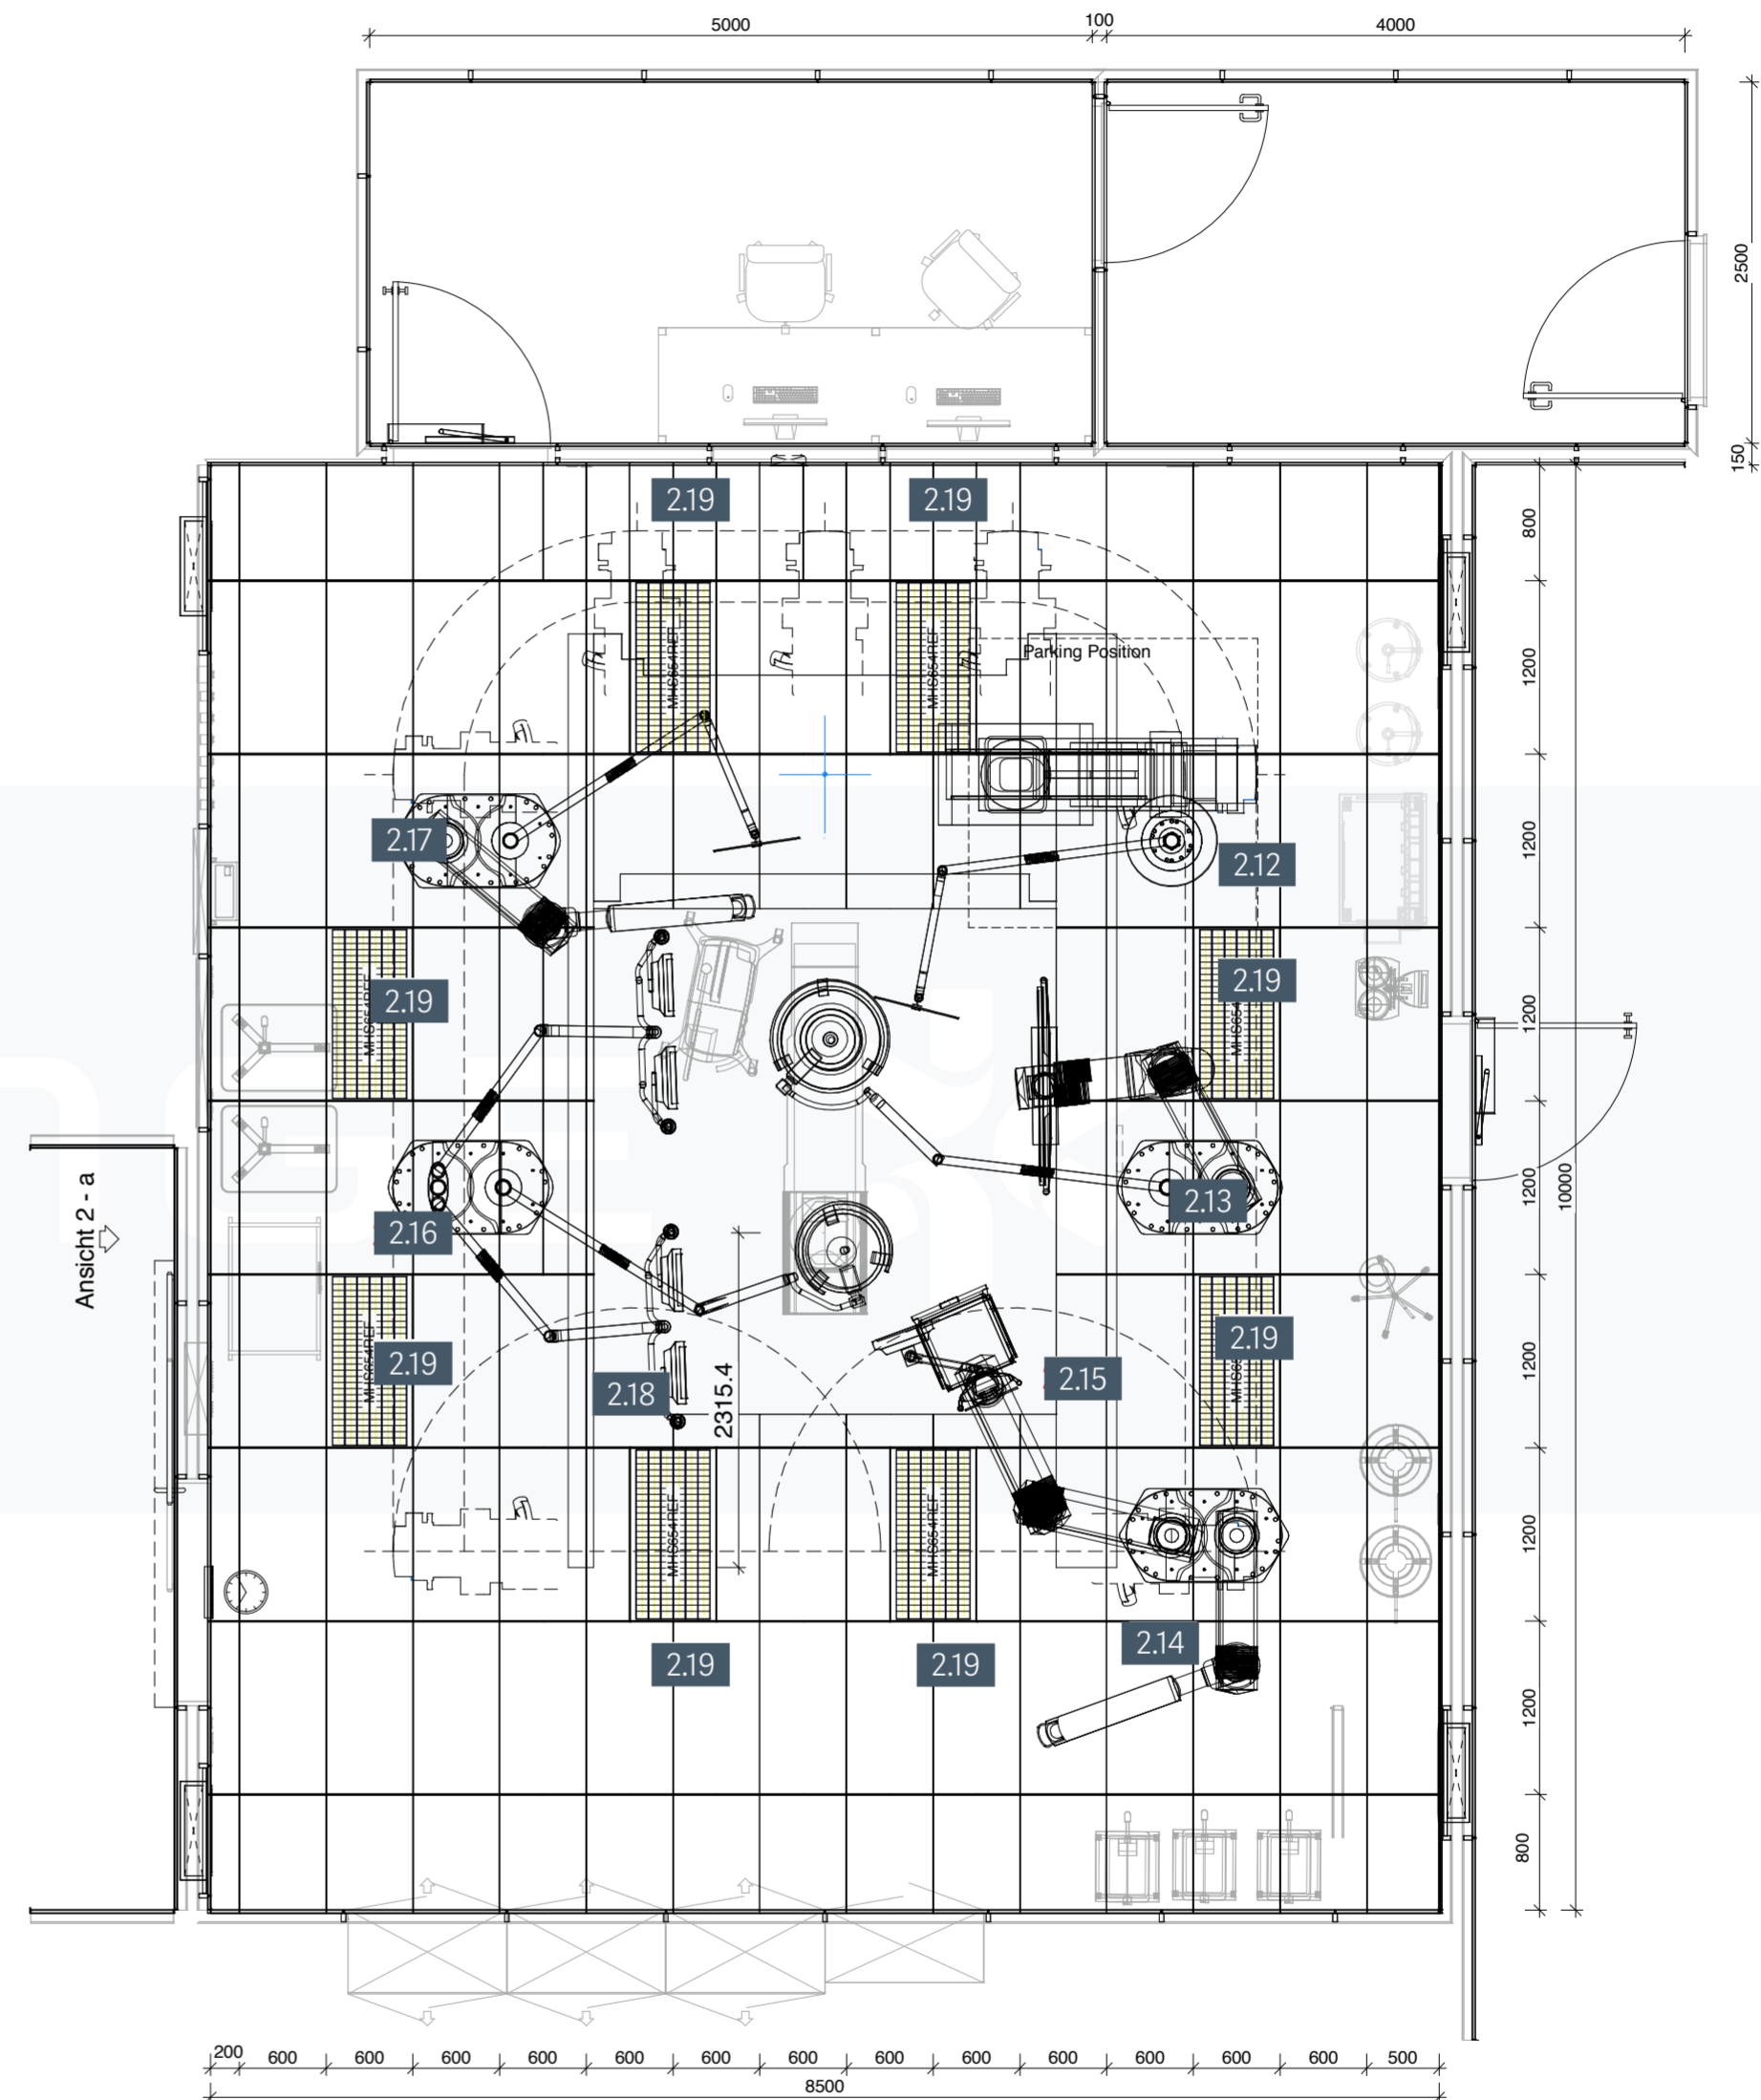

Ceilingplan

All plans as well as indications of dimensions in texts, graphics, charts, images or other data are only examples. Architects and planners must perform their own calculations for each project. Getinge assumes no responsibility for losses, injuries or damages that arise due to non-observance of the notices above.				1.2.1 Ceiling-mounted imaging system	
Item		Date	Name	Project	
Floor		Draw.		Getinge Hospital Solutions	
Area		Check.		Planning Platform	
Room	1.2.1 Ceiling-mounted				
Room No.	imaging system	Scale:	1 : 50		
 Getinge Hospital Solutions GmbH 76437 Rastatt, Germany phone: +49 7222/932-0				Business Unit	Project-Nr.
				A/F	Plan-Nr.
				Revision	