




A

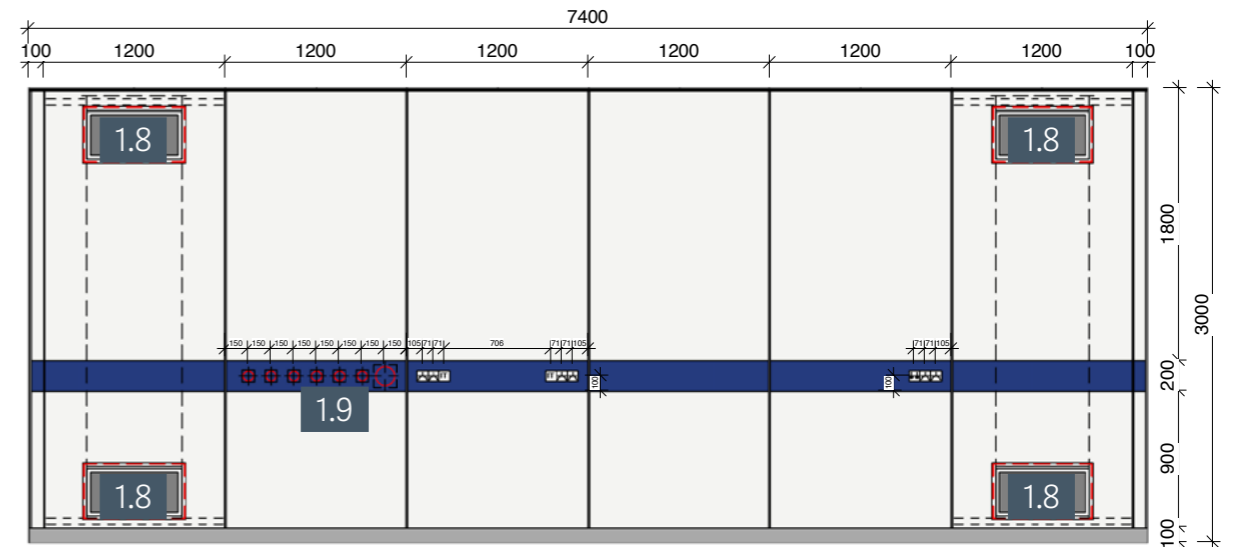

B

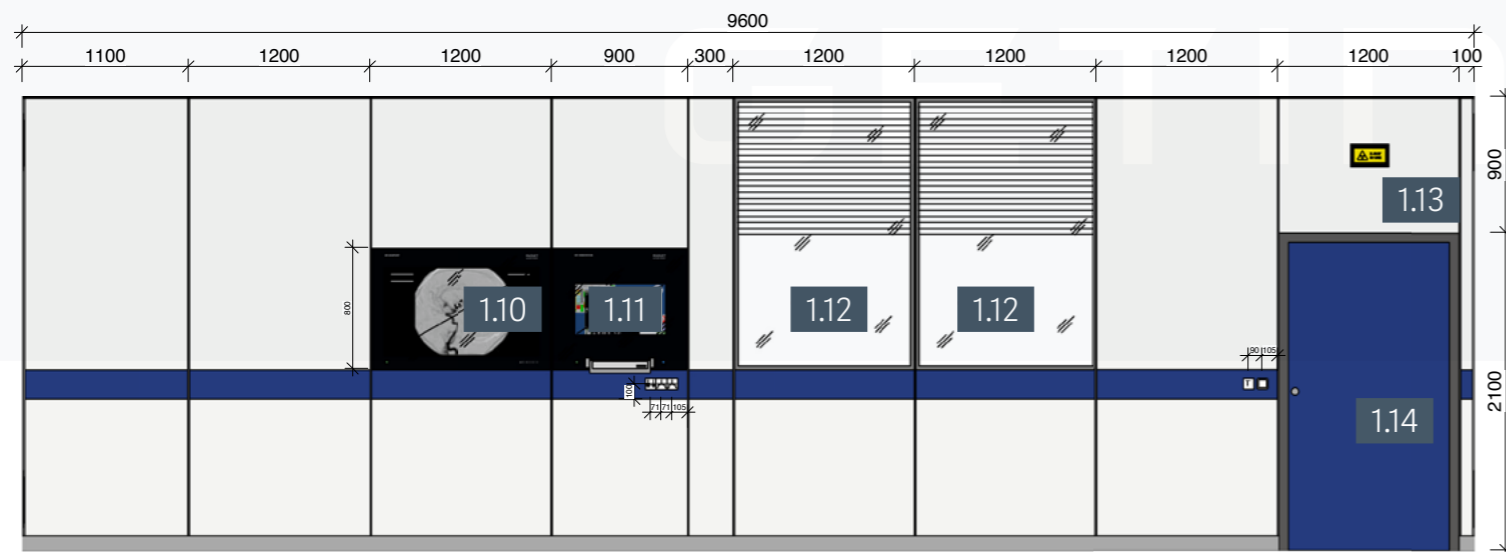

C

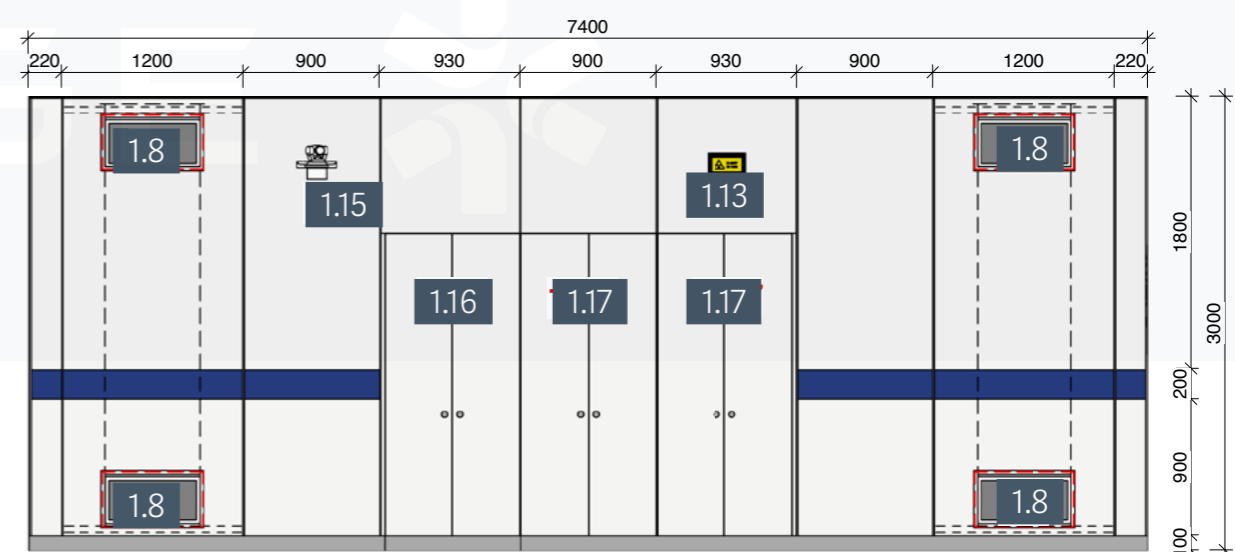

D

All plans as well as indications of dimensions in texts, graphics, charts, images or other data are only examples. Architects and planners must perform their own calculations for each project. Getinge assumes no responsibility for losses, injuries or damages that arise due to non-observance of the notices above.

Item		Date	Name	Project
Floor		Draw.		
Area		Check.		
Room	1.2.2 Floor-mounted			
Room No.	imaging system	Scale:	1 : 50	

### 1.2.2 Floor-mounted imaging system

## Getinge Hospital Solutions Planning Platform

Business Unit Project-Nr. A/F Plan-Nr. Revision



**Getinge**  
Hospital Solutions GmbH  
76437 Rastatt, Germany  
phone: +49 7222/932-0